

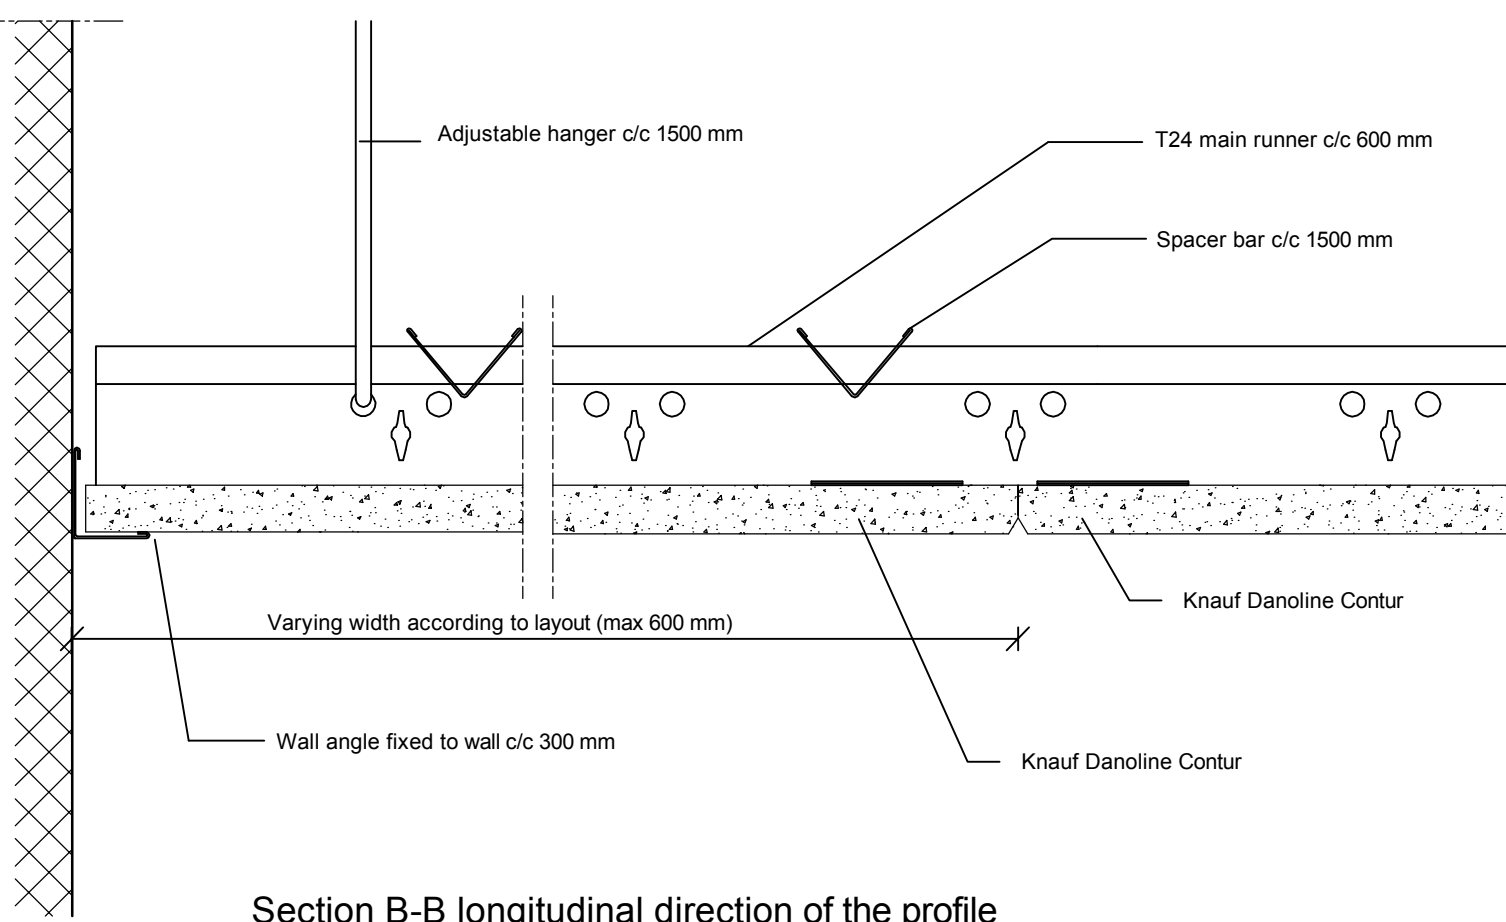


Section A-A cross-direction profile

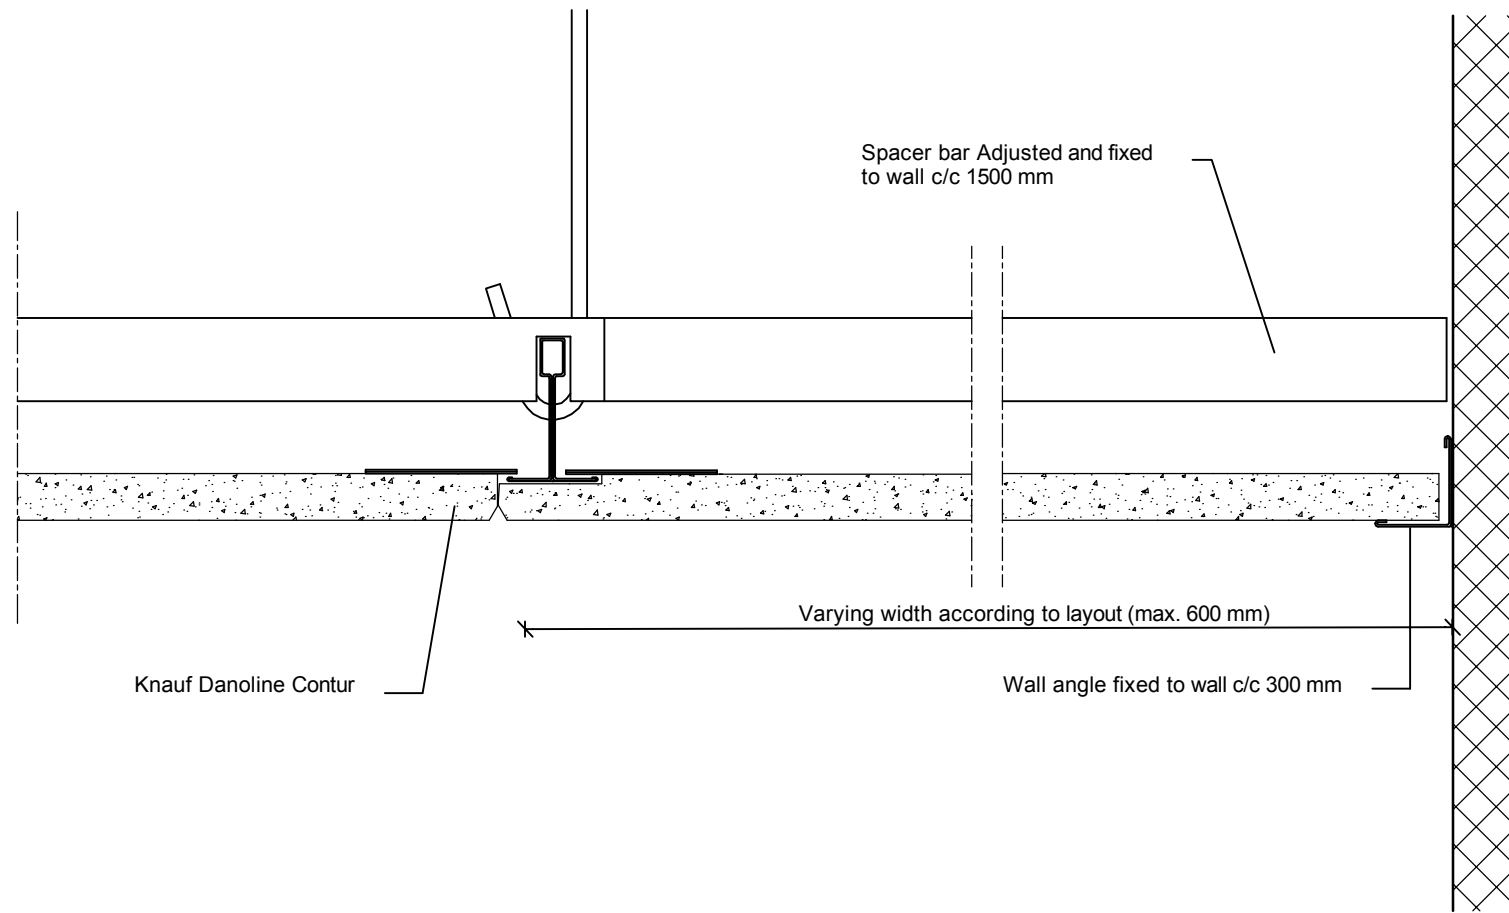

Section B-B longitudinal direction of the profile

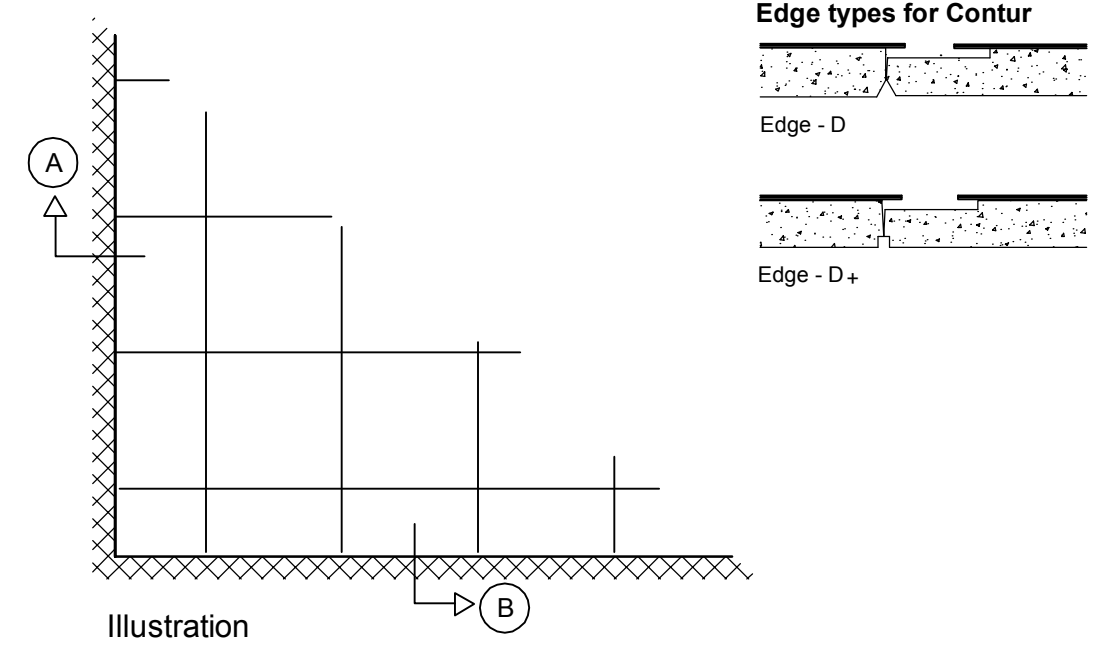

Project: Contur	Draw. no.: 12.2.020
Subject: Wall connection with wall angle	Scale: 1:2
	Date: 19.09.2011
	Rev.: 18.09.2014
	Sign.: NPJ/MG
Knauf Danoline A/S Kløvermarksvej 6, DK-9500 Hobro T: +45 9657 3000 F: +45 9657 3001 www.knaufdanoline.com - info@knaufdanoline.com	Project no.: 102020
	File: 102020